


Notes:

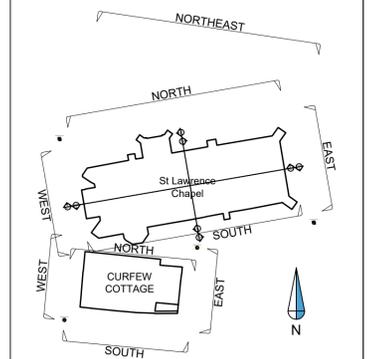

Rev	Comments	By	Chkd	Date
A	Curfew Cottage - First Floor Added	HA	CW	31/01/2023
B	Railings added to North, East and West Elevations	HA	CW	24/02/2023
C	Northwest wall elevation added	HA	CW	01/03/2023

SURVEYBASE
PRECISION DIGITAL SURVEYORS
www.surveybase.co.uk
Bath: 01225 314370 - London: 02039 066892

Project Name
St Lawrence Chapel, Warminster, BA12 9AG

CAD Drawing Name
SB8194 - MBS - REV C

Drawing Title
GROUND FLOOR PLAN



Client St Ann's Gate	Date 26/01/2023
Scale A1 @ 1:50	

Drawn By SB - HA	Checked By SB - CW	SB Code SB8194	Revision B
---------------------	-----------------------	-------------------	---------------


Grid Orientation NORTH GPS	Site Level Datum OS GPS
-------------------------------	----------------------------

All dimensions are to be checked on site where applicable. This drawing must not be scaled, and only written dimensions should be respected.

Tree species and sizes on this drawing are not guaranteed, and if critical should be verified by an arboriculturist. Tree spreads are average about the bole, and heights are approximate at the time of the survey.

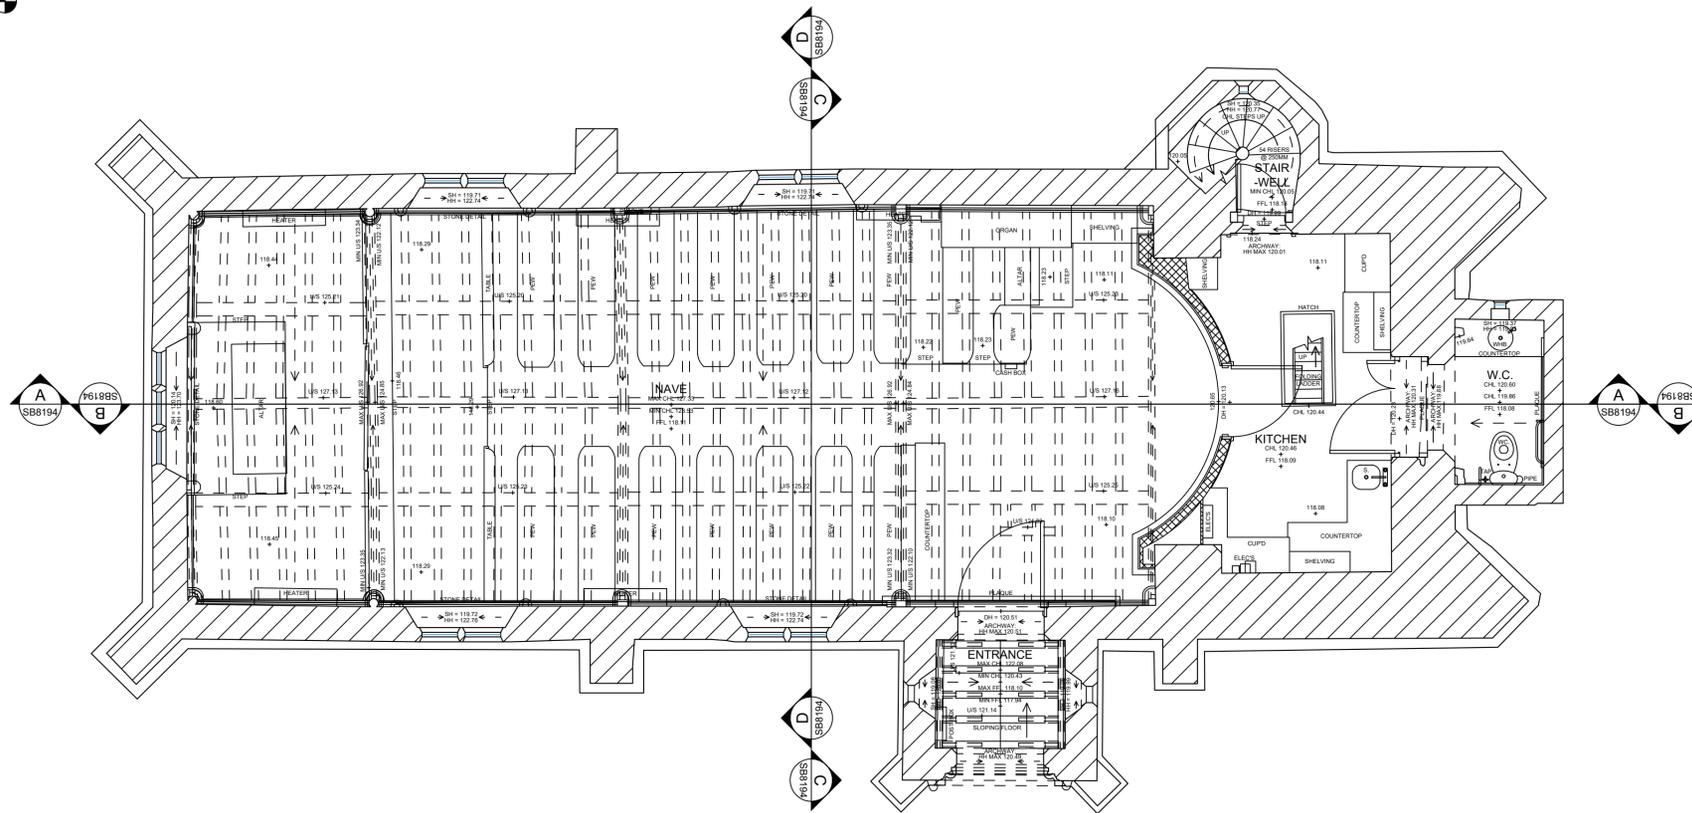 


GROUND FLOOR PLAN

 

Scale 1:50

Notes:

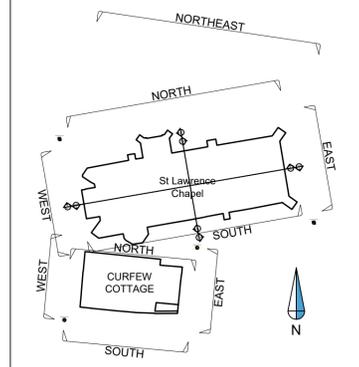

Rev	Comments	By	Chkd	Date
A	Curfew Cottage - First Floor Added	HA	CW	31/01/2023
B	Railings added to North, East and West Elevations	HA	CW	24/02/2023
C	Northwest wall elevation added	HA	CW	01/03/2023
-	-	-	-	-
-	-	-	-	-

SURVEYBASE
PRECISION DIGITAL SURVEYORS
www.surveybase.co.uk
Bath: 01225 314370 - London: 02039 066892

Project Name
St Lawrence Chapel, Warminster, BA12 9AG

CAD Drawing Name
SB8194 - MBS - REV C

Drawing Title
GALLERY FLOOR PLAN


Client St Ann's Gate	Date 26/01/2023
Scale A1 @ 1:50	

Drawn By SB - HA	Checked By SB - CW	SB Code SB8194	Revision B
---------------------	-----------------------	-------------------	---------------


Grid Orientation NORTH GPS	Site Level Datum OS GPS
-------------------------------	----------------------------

All dimensions are to be checked on site where applicable. This drawing must not be scaled, and only written dimensions should be respected.

Tree species and sizes on this drawing are not guaranteed, and if critical should be verified by an arboriculturist. Tree spreads are average above the bole, and heights are approximate at the time of the survey.

 




DRAWING POSITION
DATE: 26/01/2023

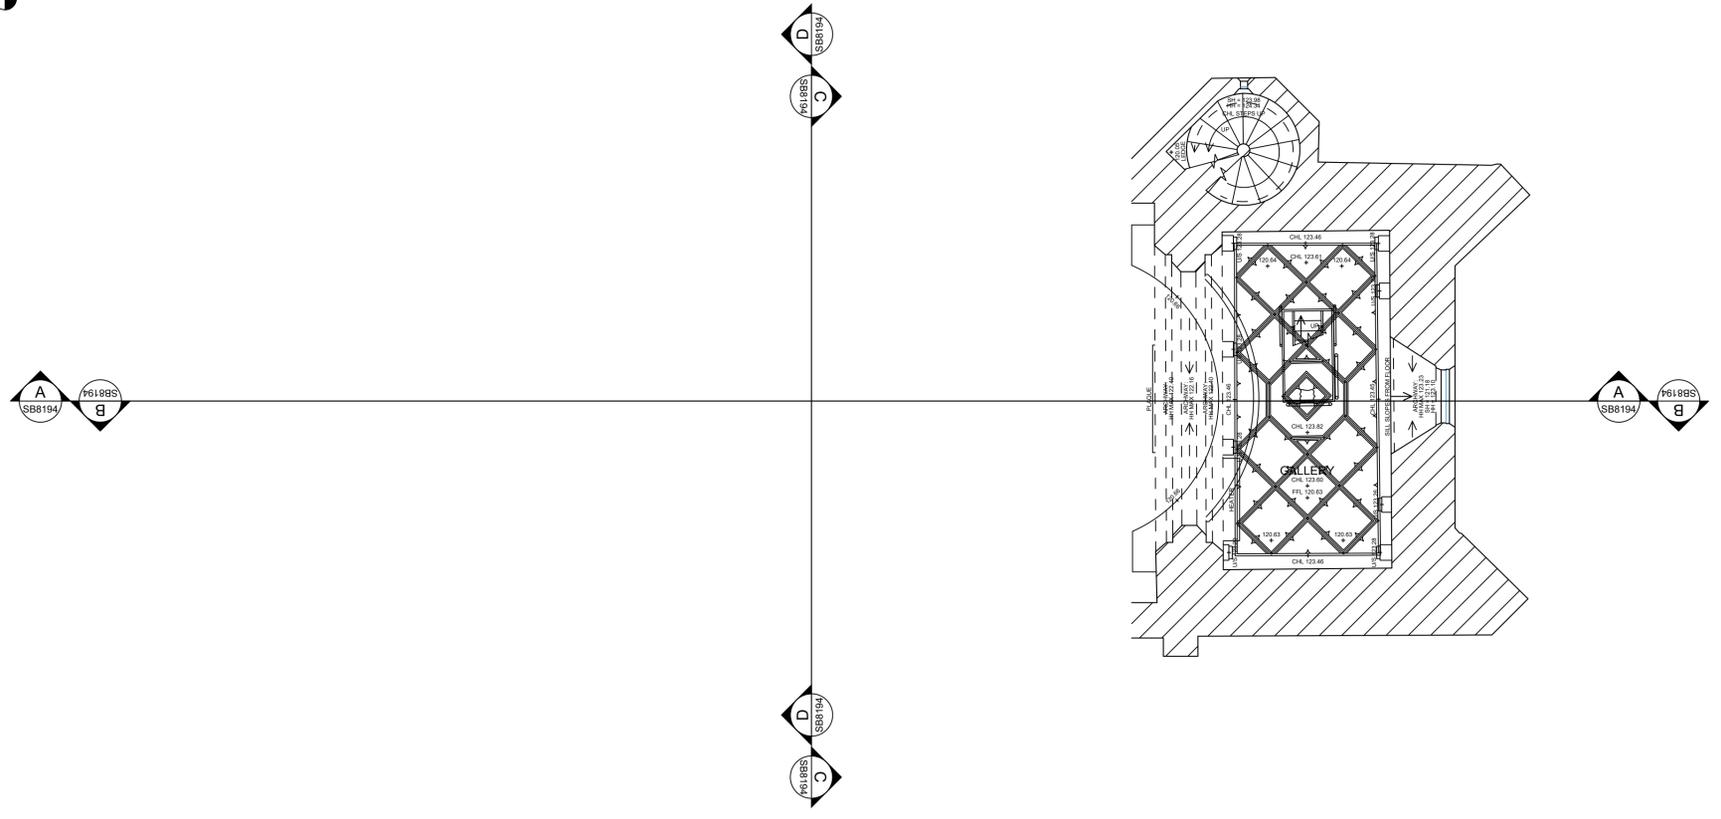


GALLERY FLOOR PLAN

DRAWING POSITION
DATE: 26/01/2023

 

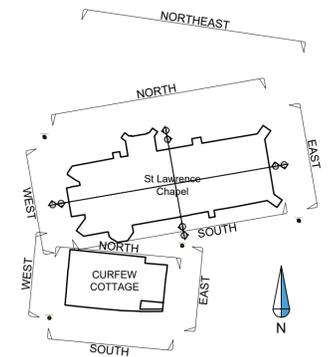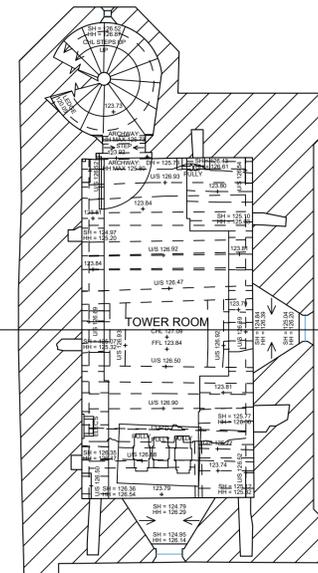

FIRST FLOOR PLAN

 

Notes:

Rev	Comments	By	Chkd	Date
A	Curfew Cottage - First Floor Added	HA	CW	31/01/2023
B	Railings added to North, East and West Elevations	HA	CW	24/02/2023
C	Northwest wall elevation added	HA	CW	01/03/2023
-	-	-	-	-
-	-	-	-	-



SURVEYBASE
PRECISION DIGITAL SURVEYORS

www.surveybase.co.uk

Bath: 01225 314370 - London: 02039 066892

Project Name
St Lawrence Chapel, Warminster, BA12 9AG

CAD Drawing Name
SB8194 - MBS - REV C

Drawing Title
FIRST FLOOR PLAN

Client St Ann's Gate	Date 26/01/2023
Scale A1 @ 1:50	


Drawn By SB - HA	Checked By SB - CW	SB Code SB8194	Revision B
---------------------	-----------------------	-------------------	---------------

Grid Orientation NORTH GPS	Site Level Datum OS GPS
-------------------------------	----------------------------

All dimensions are to be checked on site where applicable. This drawing must not be scaled, and only written dimensions should be respected.

Tree species and sizes on this drawing are not guaranteed, and if critical should be verified by an arboriculturist. Tree spreads are average about the bole, and heights are approximate at the time of the survey.

Notes:

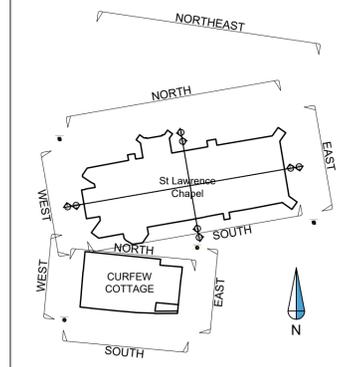

Rev	Comments	By	Chkd	Date
A	Curfew Cottage - First Floor Added	HA	CW	31/01/2023
B	Railings added to North, East and West Elevations	HA	CW	24/02/2023
C	Northwest wall elevation added	HA	CW	01/03/2023
-	-	-	-	-
-	-	-	-	-

SURVEYBASE
PRECISION DIGITAL SURVEYORS
www.surveybase.co.uk
Bath: 01225 314370 - London: 02039 066892

Project Name
St Lawrence Chapel, Warminster, BA12 9AG

CAD Drawing Name
SB8194 - MBS - REV C

Drawing Title
SECOND FLOOR PLAN


Client St Ann's Gate	Date 26/01/2023
Scale A1 @ 1:50	

Drawn By SB - HA	Checked By SB - CW	SB Code SB8194	Revision B
---------------------	-----------------------	-------------------	---------------



Grid Orientation NORTH GPS	Site Level Datum OS GPS
-------------------------------	----------------------------

All dimensions are to be checked on site where applicable. This drawing must not be scaled, and only written dimensions should be respected.

Tree species and sizes on this drawing are not guaranteed, and if critical should be verified by an arboriculturist. Tree spreads are average about the bole, and heights are approximate at the time of the survey.

 


DRAWING POSITION
DATE: 14/01/2023

 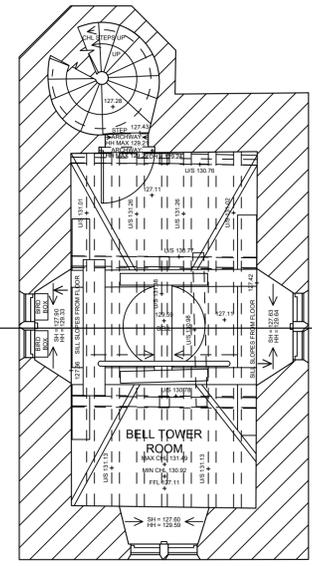


DRAWING POSITION
DATE: 14/01/2023

SECOND FLOOR PLAN

 

Notes:

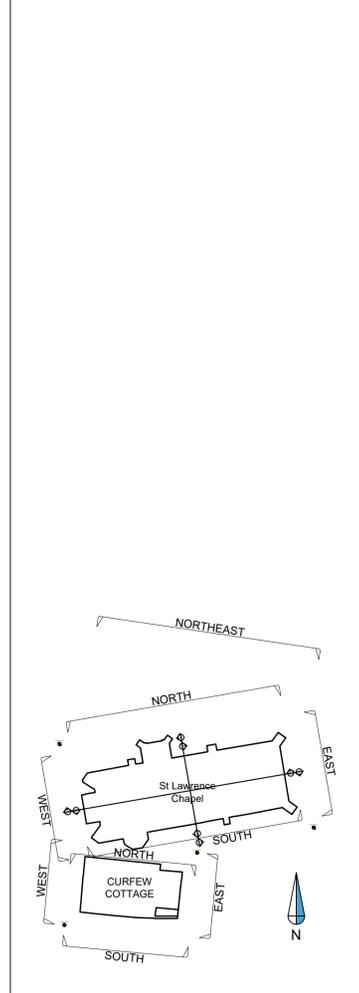

Rev	Comments	By	Chkd	Date
A	Curfew Cottage - First Floor Added	HA	CW	31/01/2023
B	Railings added to North, East and West Elevations	HA	CW	24/02/2023
C	Northwest wall elevation added	HA	CW	01/03/2023
-	-	-	-	-
-	-	-	-	-

SURVEYBASE
PRECISION DIGITAL SURVEYORS
www.surveybase.co.uk
Bath: 01225 314370 - London: 02039 066892

Project Name
St Lawrence Chapel, Warminster, BA12 9AG

CAD Drawing Name
SB8194 - MBS - REV C

Drawing Title
SPIRE FLOOR PLAN


Client St Ann's Gate	Date 26/01/2023
Scale A1 @ 1:50	

Drawn By SB - HA	Checked By SB - CW	SB Code SB8194	Revision B
---------------------	-----------------------	-------------------	---------------

Grid Orientation NORTH GPS	Site Level Datum OS GPS
-------------------------------	----------------------------

All dimensions are to be checked on site where applicable. This drawing must not be scaled, and only written dimensions should be respected.

Tree species and sizes on this drawing are not guaranteed, and if critical should be verified by an arboriculturist. Tree spreads are average about the bole, and heights are approximate at the time of the survey.

 

DRAWING POSITION
DATE: 14

A
SB8194
B


D
SB8194
C

A
SB8194
B


D
SB8194
C

DRAWING POSITION
DATE: 14

SPIRE FLOOR PLAN

 

Notes:

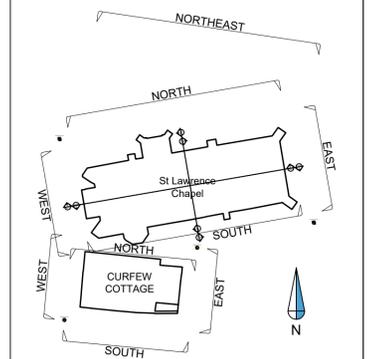

Rev	Comments	By	Chkd	Date
A	Curfew Cottage - First Floor Added	HA	CW	31/01/2023
B	Railings added to North, East and West Elevations	HA	CW	24/02/2023
C	Northwest wall elevation added	HA	CW	01/03/2023
-	-	-	-	-
-	-	-	-	-



SURVEYBASE
PRECISION DIGITAL SURVEYORS

www.surveybase.co.uk

Bath: 01225 314370 - London: 02039 066892

Project Name
St Lawrence Chapel, Warminster, BA12 9AG

CAD Drawing Name
SB8194 - MBS - REV C

Drawing Title
ROOF PLAN



Client St Ann's Gate	Date 26/01/2023
Scale A1 @ 1:50	

Drawn By SB - HA	Checked By SB - CW	SB Code SB8194	Revision B
---------------------	-----------------------	-------------------	---------------


Grid Orientation NORTH GPS	Site Level Datum OS GPS
-------------------------------	----------------------------

All dimensions are to be checked on site where applicable. This drawing must not be scaled, and only written dimensions should be respected.


Tree species and sizes on this drawing are not guaranteed, and if critical should be verified by an arboriculturist. Tree spreads are average about the bole, and heights are approximate at the time of the survey.

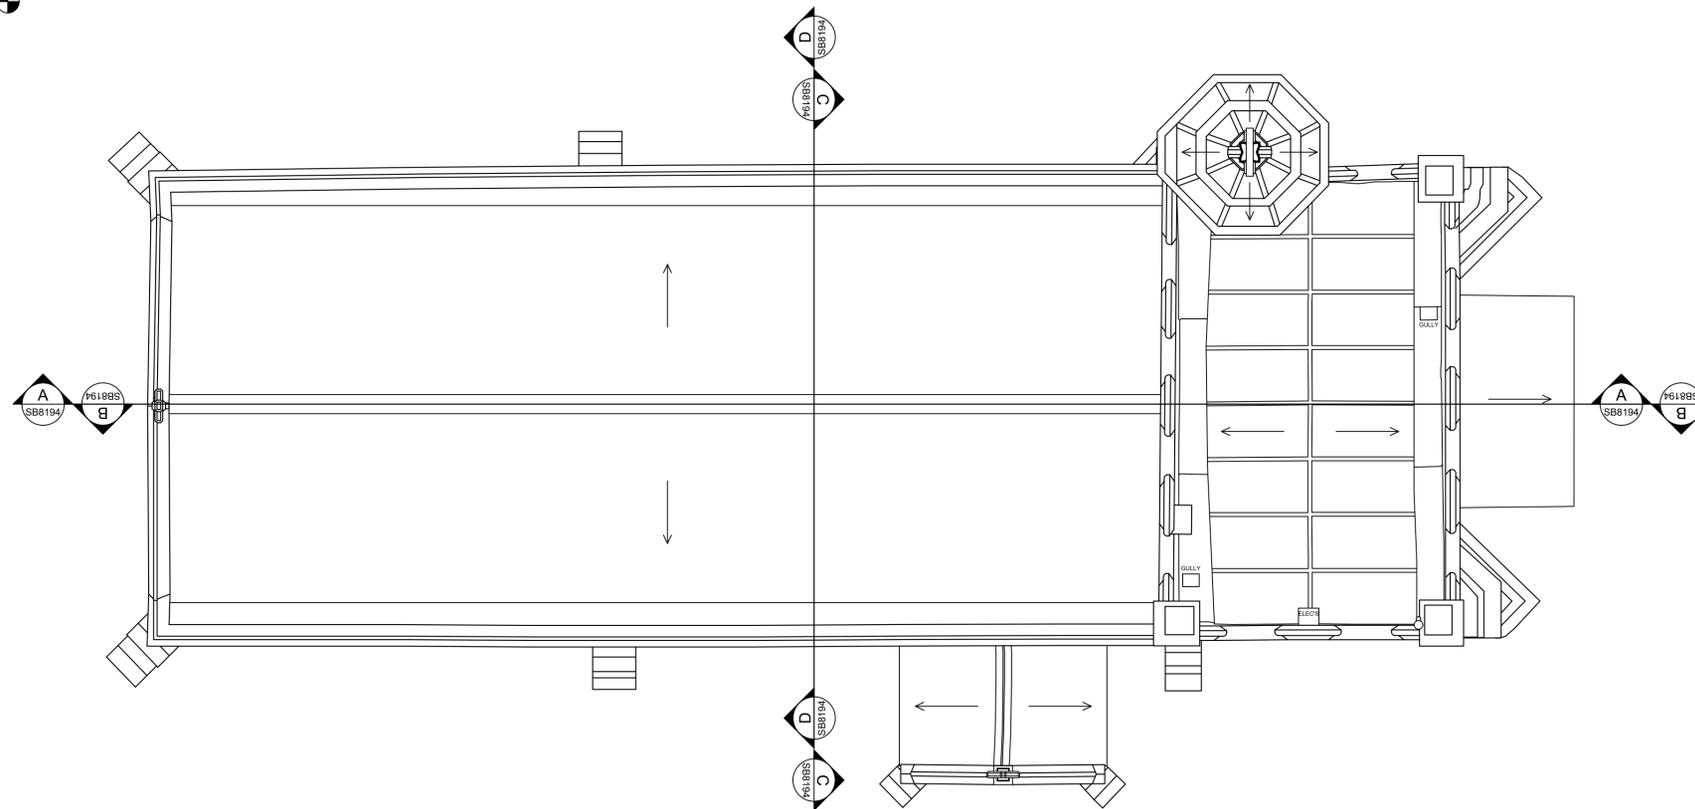 

ROOF PLAN

 

Notes:

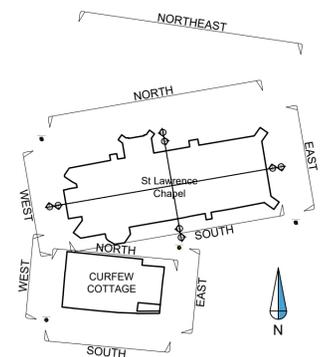

Rev	Comments	By	Chkd	Date
A	Curfew Cottage - First Floor Added	HA	CW	31/01/2023
B	Railings added to North, East and West Elevations	HA	CW	24/02/2023
C	Northwest wall elevation added	HA	CW	01/03/2023

SURVEYBASE
PRECISION DIGITAL SURVEYORS
www.surveybase.co.uk
Bath: 01225 314370 - London: 02039 066892

Project Name
St Lawrence Chapel, Warminster, BA12 9AG

CAD Drawing Name
SB8194 - MBS - REV C

Drawing Title
NORTH ELEVATION

Client St Ann's Gate	Date 26/01/2023
	Scale A1 @ 1:50

Drawn By SB - HA	Checked By SB - CW	SB Code SB8194	Revision B
---------------------	-----------------------	-------------------	---------------

Grid Orientation NORTH GPS	Site Level Datum OS GPS
-------------------------------	----------------------------

All dimensions are to be checked on site where applicable. This drawing must not be scaled, and only written dimensions should be respected.

Tree species and sizes on this drawing are not guaranteed, and if critical should be verified by an arboriculturist. Tree spreads are average about the bole, and heights are approximate at the time of the survey.


140.49
RIDGE

127.11
SECOND FLOOR

123.84
FIRST FLOOR

120.63
GALLERY FLOOR

118.11
GROUND FLOOR

 

NORTH ELEVATION

D SB8194
C SB8194
D SB8194
C SB8194

Notes:

Rev	Comments	By	Chkd	Date
A	Curfew Cottage - First Floor Added	HA	CW	31/01/2023
B	Railings added to North, East and West Elevations	HA	CW	24/02/2023
C	Northwest wall elevation added	HA	CW	01/03/2023
-	-	-	-	-
-	-	-	-	-

SURVEYBASE
PRECISION DIGITAL SURVEYORS
www.surveybase.co.uk
Bath: 01225 314370 - London: 02039 066892

Project Name
St Lawrence Chapel, Warminster, BA12 9AG

CAD Drawing Name
SB8194 - MBS - REV C

Drawing Title
NORTHEAST WALL ELEVATION

Client St Ann's Gate	Date 26/01/2023
Scale A1 @ 1:50	

Drawn By SB - HA	Checked By SB - CW	SB Code SB8194	Revision B
---------------------	-----------------------	-------------------	---------------

Grid Orientation NORTH GPS	Site Level Datum OS GPS
-------------------------------	----------------------------

All dimensions are to be checked on site where applicable. This drawing must not be scaled, and only written dimensions should be respected.

Tree species and sizes on this drawing are not guaranteed, and if critical should be verified by an arboriculturist. Tree spreads are average about the bole, and heights are approximate at the time of the survey.

140.49
RIDGE



127.11
SECOND FLOOR





123.84
FIRST FLOOR



120.63
GALLERY FLOOR




118.11
GROUND FLOOR

 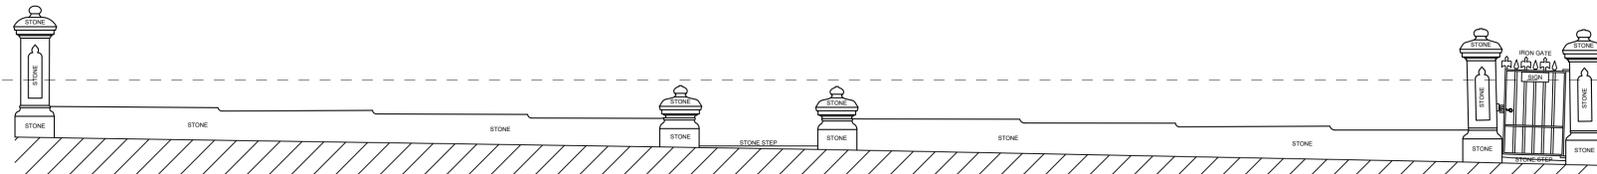

NORTHEAST WALL ELEVATION

Notes:

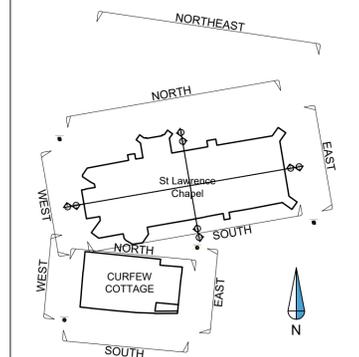

Rev	Comments	By	Chkd	Date
A	Curfew Cottage - First Floor Added	HA	CW	31/01/2023
B	Railings added to North, East and West Elevations	HA	CW	24/02/2023
C	Northwest wall elevation added	HA	CW	01/03/2023
-	-	-	-	-
-	-	-	-	-

SURVEYBASE
PRECISION DIGITAL SURVEYORS
www.surveybase.co.uk
Bath: 01225 314370 - London: 02039 066892

Project Name
St Lawrence Chapel, Warminster, BA12 9AG

CAD Drawing Name
SB8194 - MBS - REV C

Drawing Title
EAST ELEVATION

Client St Ann's Gate	Date 26/01/2023
Scale A1 @ 1:50	

Drawn By SB - HA	Checked By SB - CW	SB Code SB8194	Revision B
---------------------	-----------------------	-------------------	---------------

Grid Orientation NORTH GPS	Site Level Datum OS GPS
-------------------------------	----------------------------

All dimensions are to be checked on site where applicable. This drawing must not be scaled, and only written dimensions should be respected.

Tree species and sizes on this drawing are not guaranteed, and if critical should be verified by an arboriculturist. Tree spreads are average about the bole, and heights are approximate at the time of the survey.



140.49
RIDGE

127.11
SECOND FLOOR

123.84
FIRST FLOOR

120.63
GALLERY FLOOR

118.11
GROUND FLOOR

 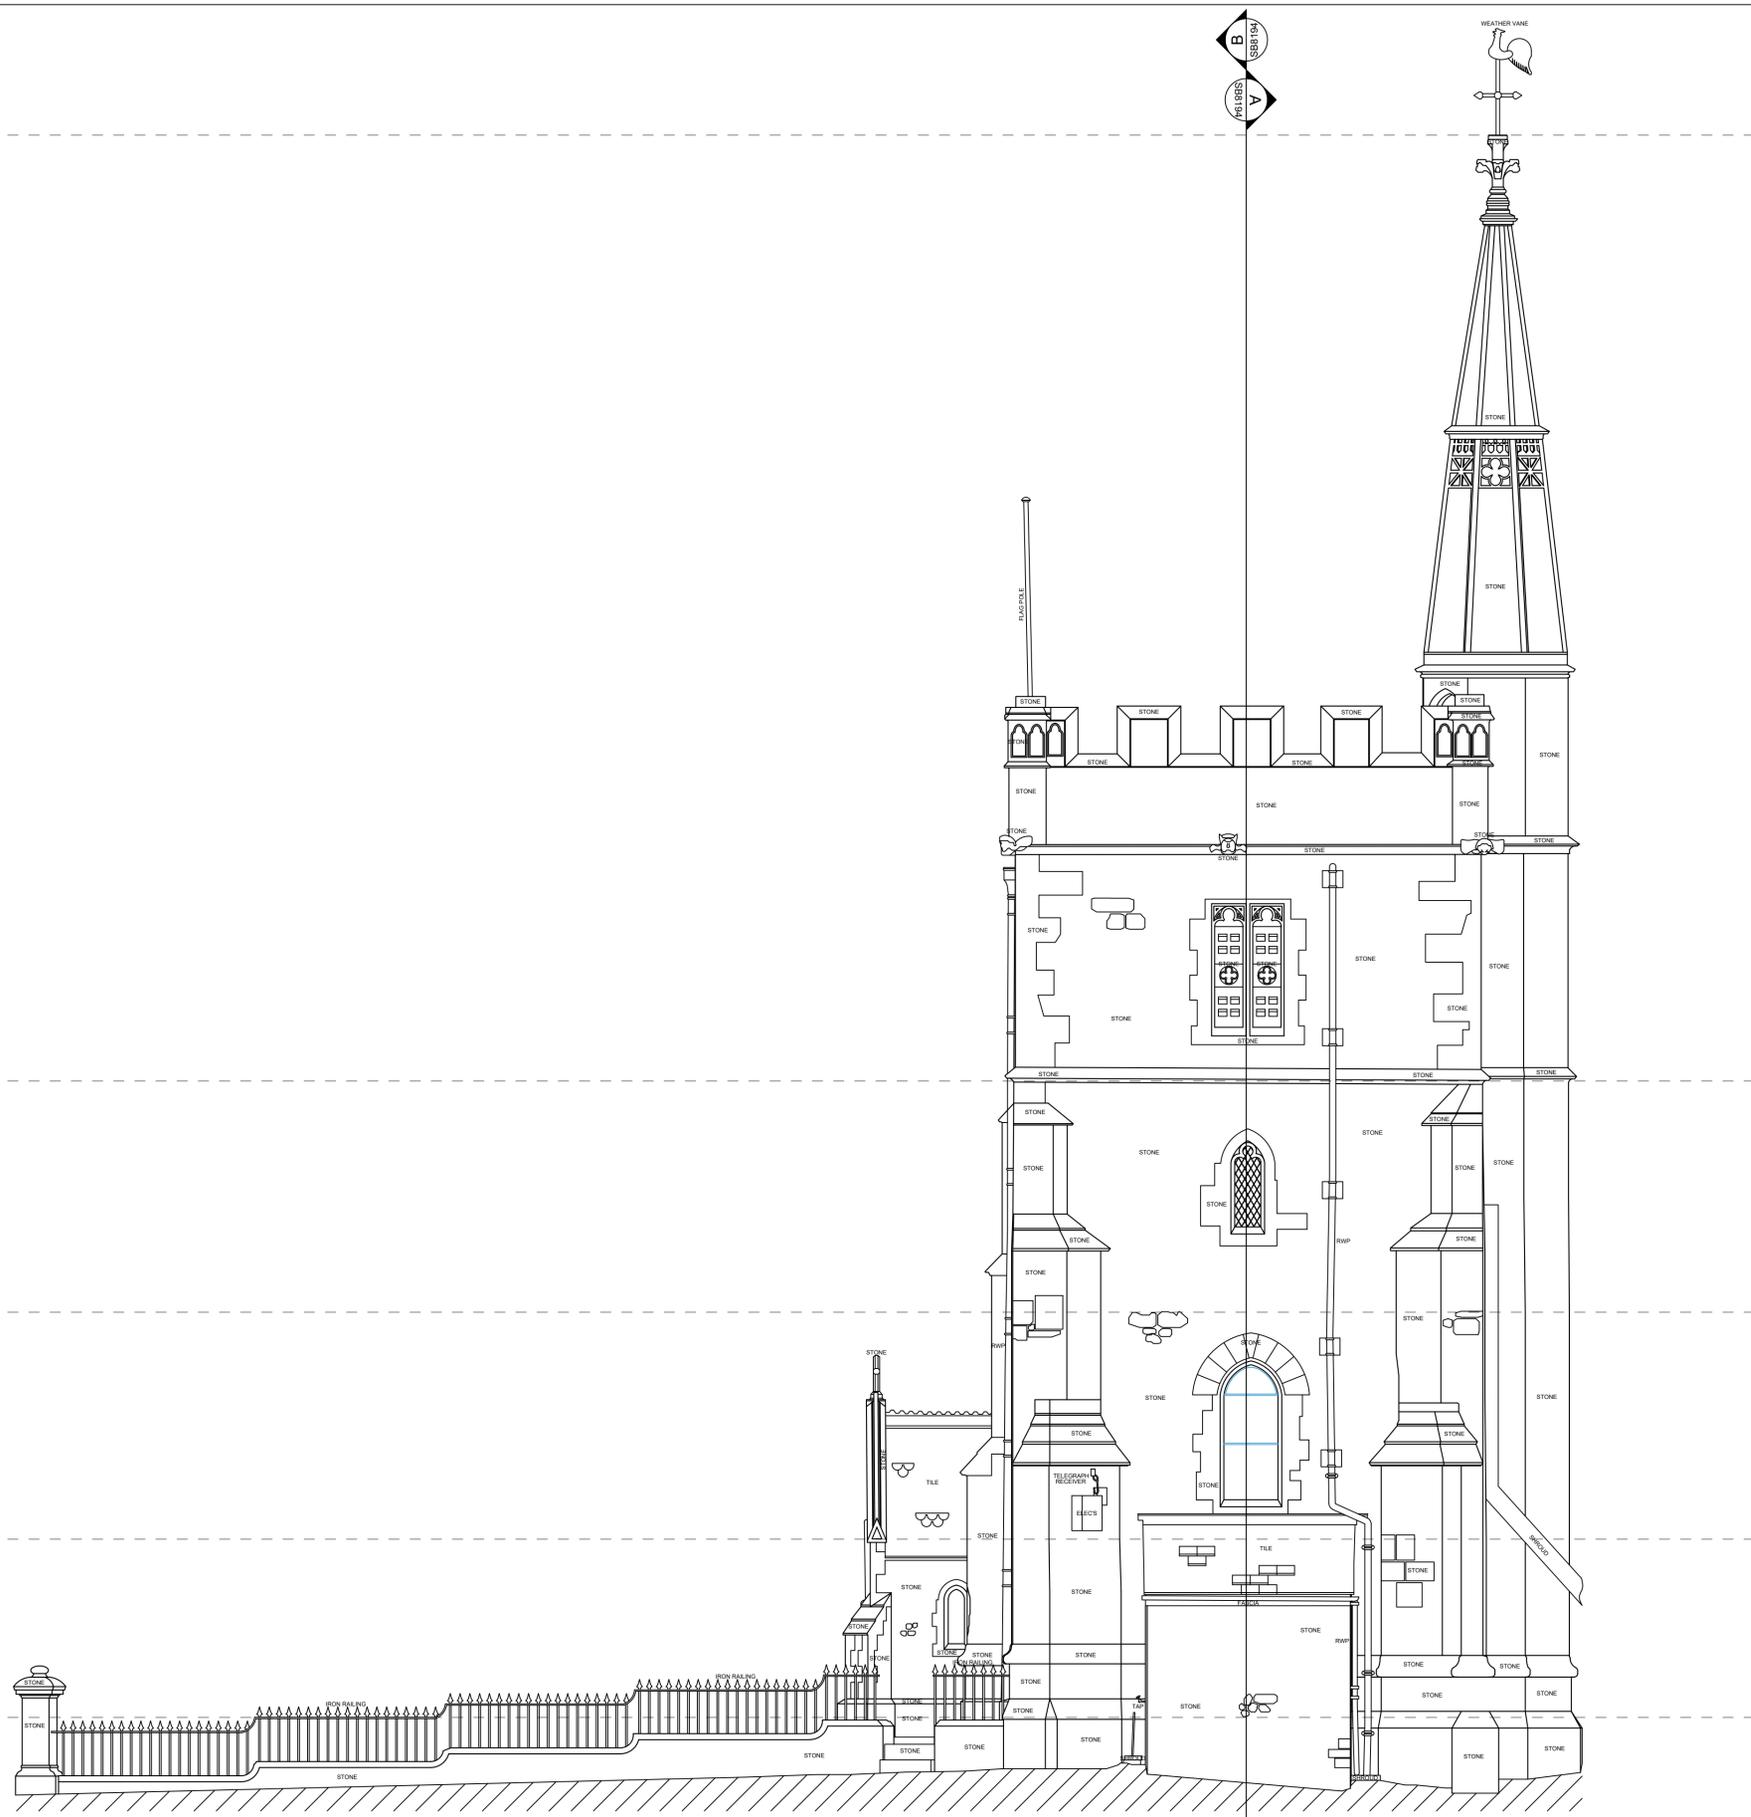

EAST ELEVATION



Notes:

Rev	Comments	By	Chkd	Date
A	Curfew Cottage - First Floor Added	HA	CW	31/01/2023
B	Railings added to North, East and West Elevations	HA	CW	24/02/2023
C	Northwest wall elevation added	HA	CW	01/03/2023
-	-	-	-	-
-	-	-	-	-


140.49
RIDGE

127.11
SECOND FLOOR

123.84
FIRST FLOOR

120.63
GALLERY FLOOR

118.11
GROUND FLOOR

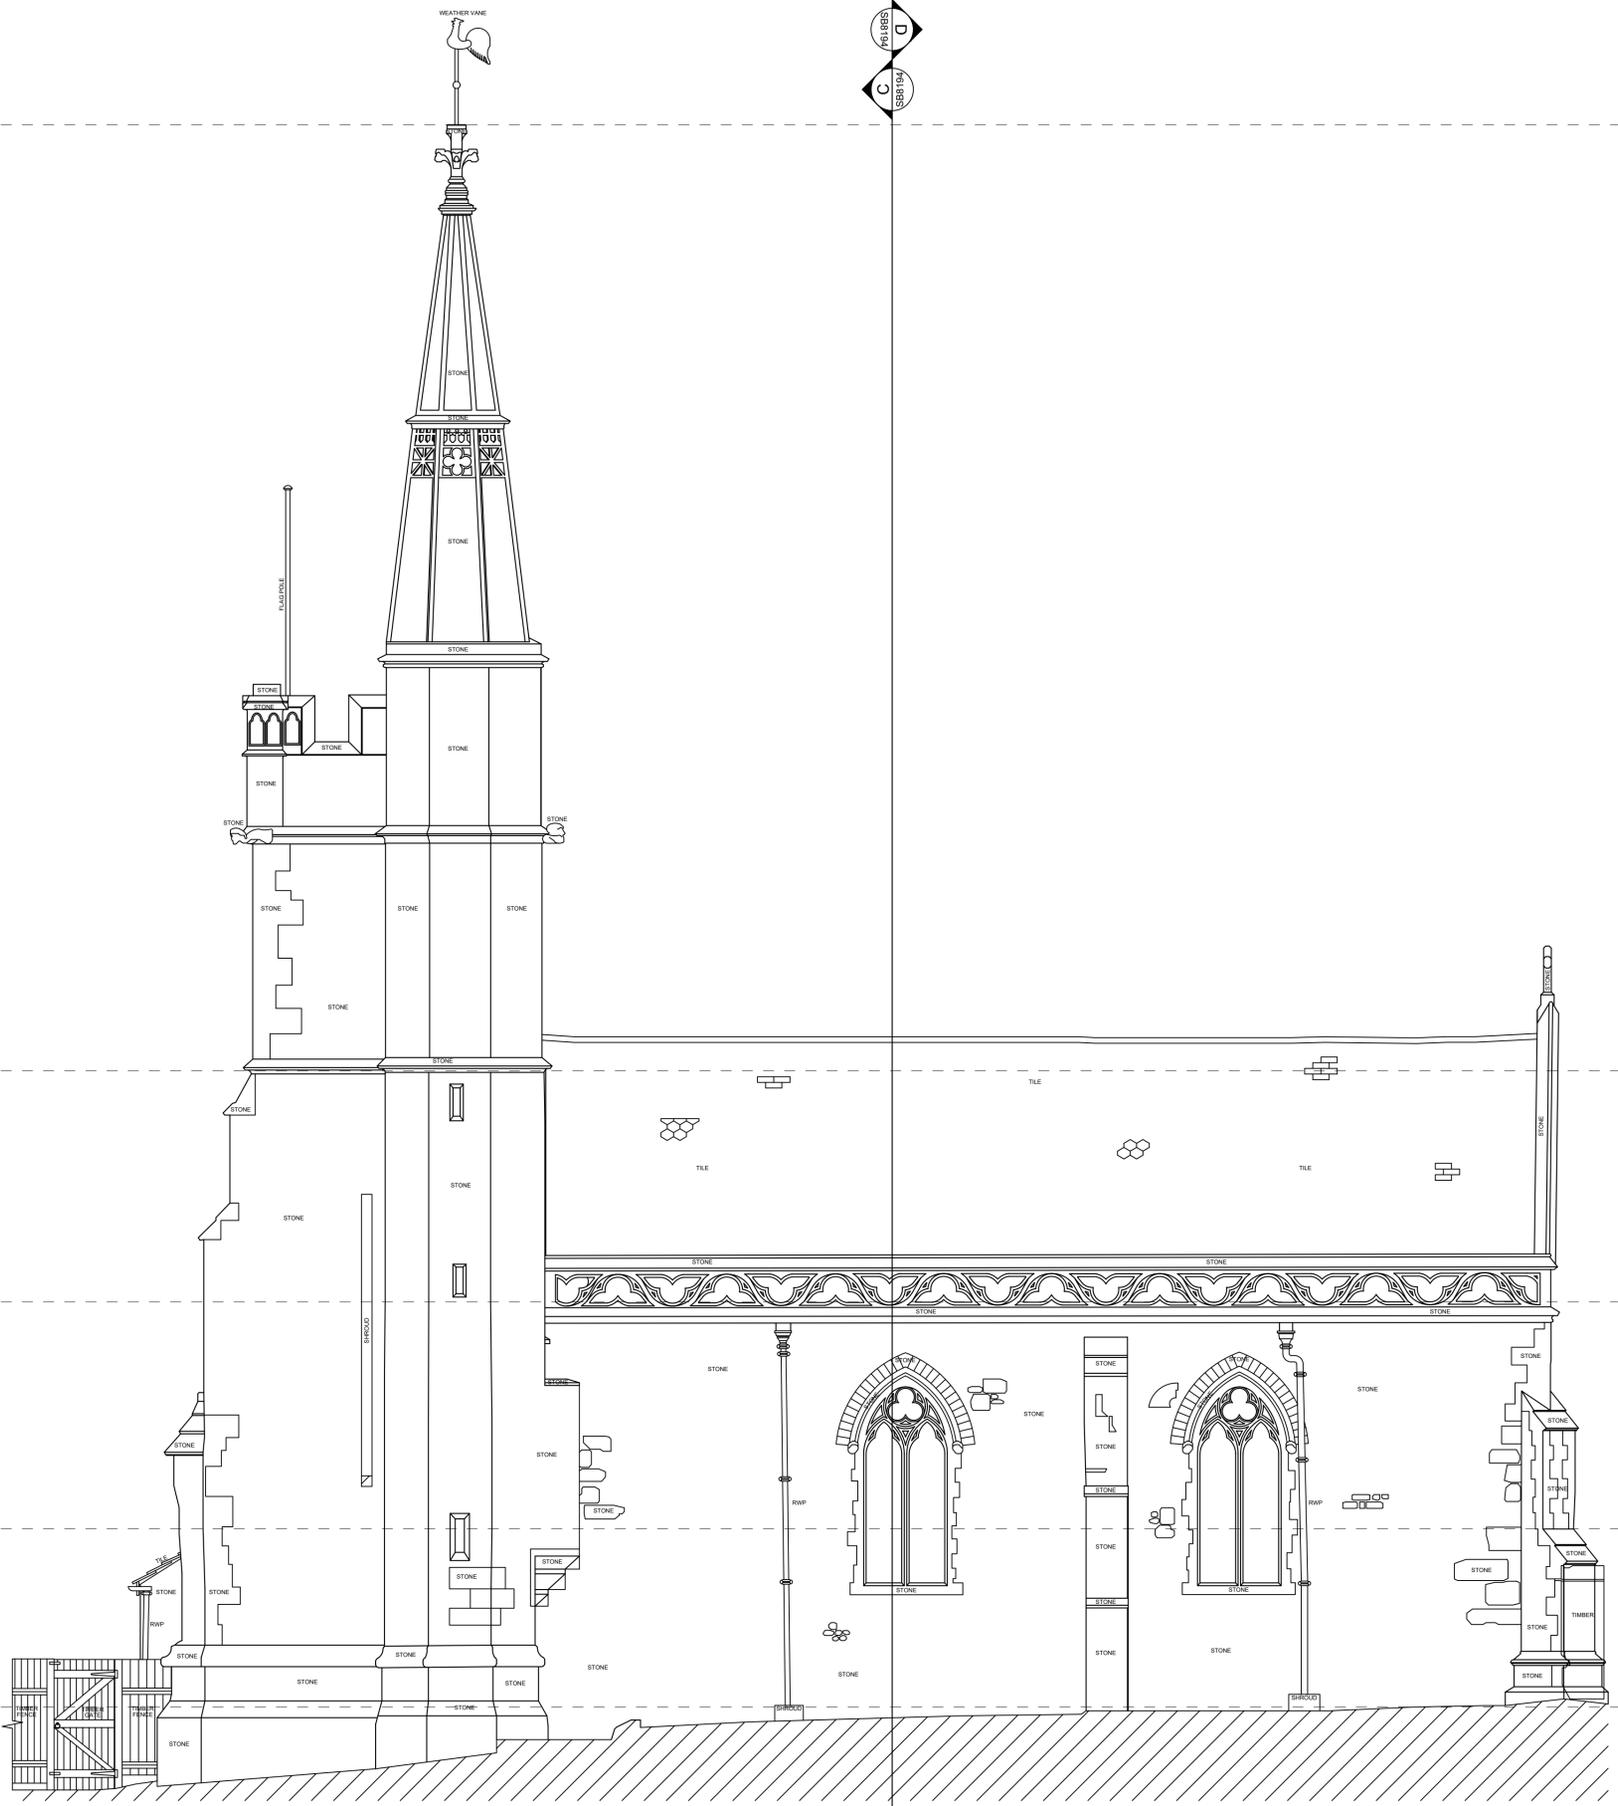

SOUTH ELEVATION

Scale 1:50

SURVEYBASE
PRECISION DIGITAL SURVEYORS
www.surveybase.co.uk
Bath: 01225 314370 - London: 02039 066892

Project Name
St Lawrence Chapel, Warminster, BA12 9AG

CAD Drawing Name
SB8194 - MBS - REV C

Drawing Title
SOUTH ELEVATION

Client St Ann's Gate	Date 26/01/2023
Scale A1 @ 1:50	

Drawn By SB - HA	Checked By SB - CW	SB Code SB8194	Revision B
---------------------	-----------------------	-------------------	---------------

Grid Orientation NORTH GPS	Site Level Datum OS GPS
-------------------------------	----------------------------

All dimensions are to be checked on site where applicable. This drawing must not be scaled, and only written dimensions should be respected.

Tree species and sizes on this drawing are not guaranteed, and if critical should be verified by an arboriculturist. Tree spreads are average about the bole, and heights are approximate at the time of the survey.


140.49
RIDGE

127.11
SECOND FLOOR

123.84
FIRST FLOOR


120.63
GALLERY FLOOR

118.11
GROUND FLOOR

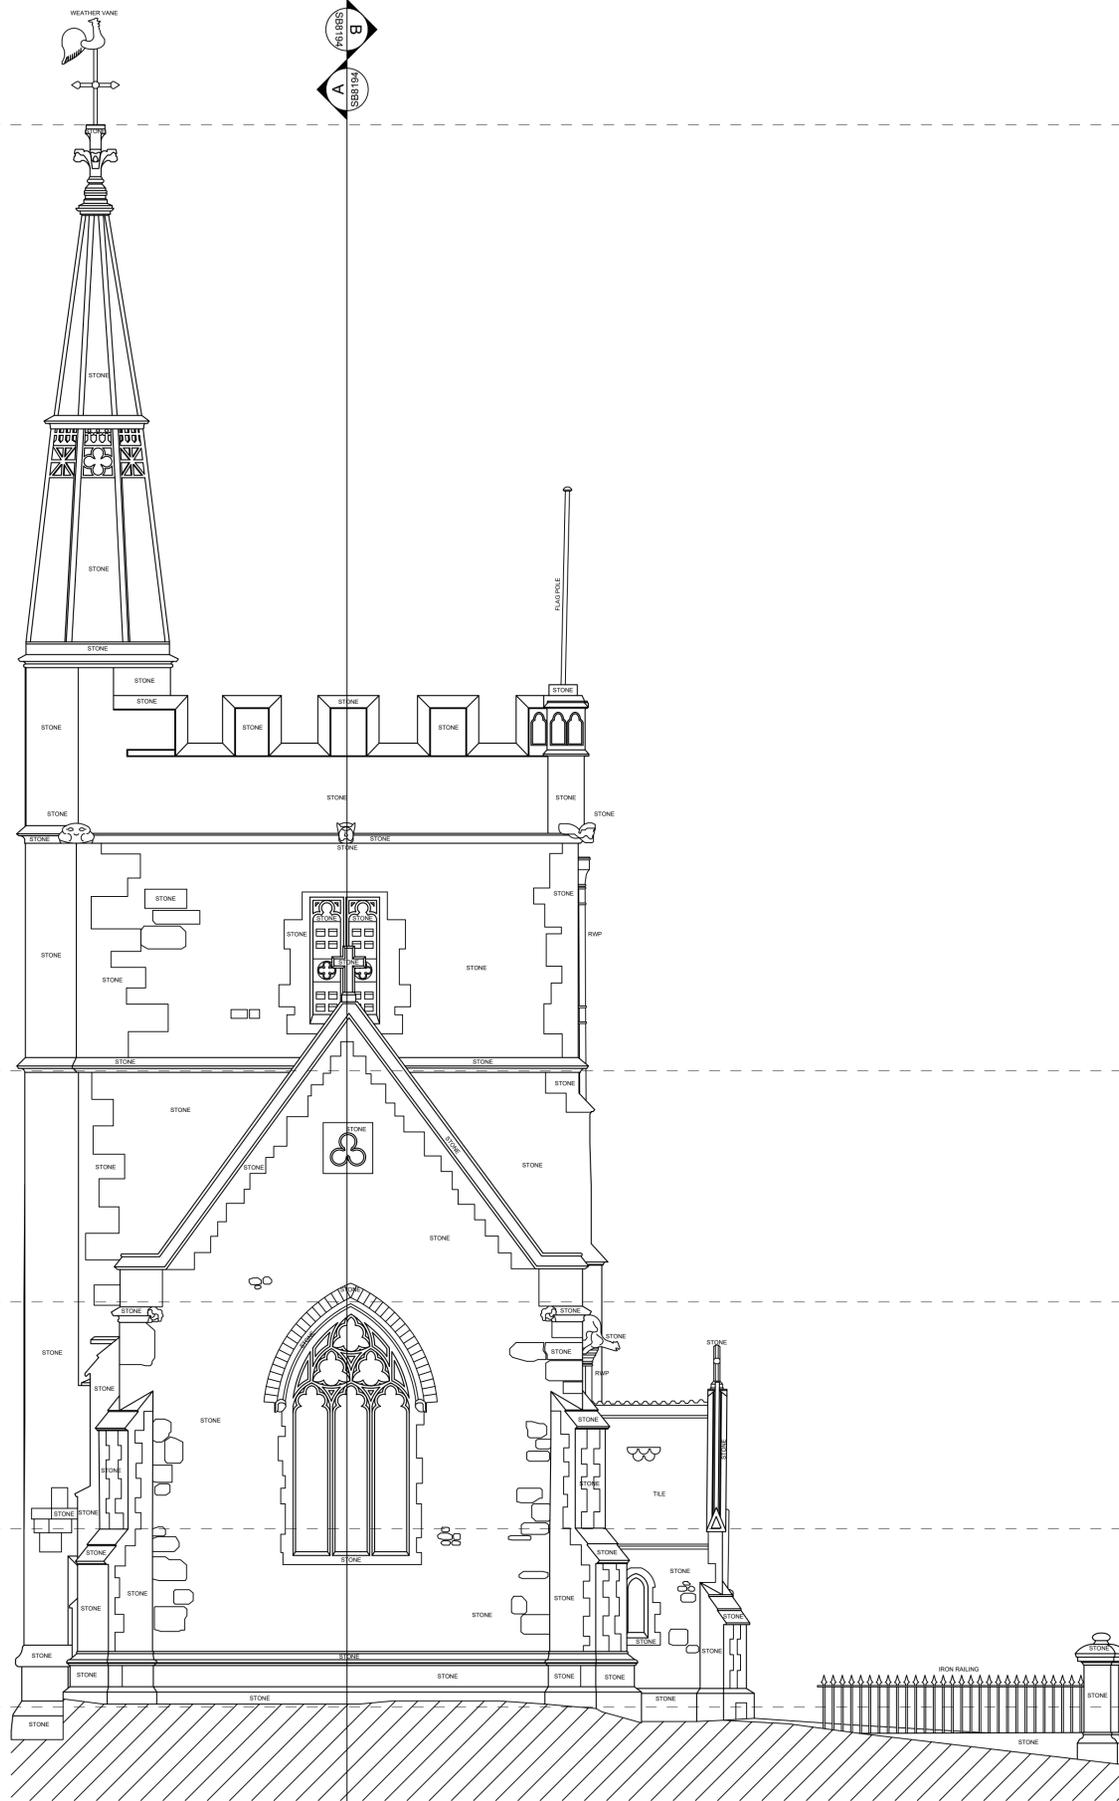

WEST ELEVATION

Notes:

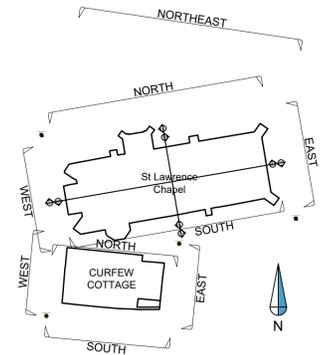

Rev	Comments	By	Chkd	Date
A	Curfew Cottage - First Floor Added	HA	CW	31/01/2023
B	Railings added to North, East and West Elevations	HA	CW	24/02/2023
C	Northwest wall elevation added	HA	CW	01/03/2023
-	-	-	-	-
-	-	-	-	-



SURVEYBASE
PRECISION DIGITAL SURVEYORS

www.surveybase.co.uk

Bath: 01225 314370 - London: 02039 066892

Project Name
St Lawrence Chapel, Warminster, BA12 9AG

CAD Drawing Name
SB8194 - MBS - REV C

Drawing Title
WEST ELEVATION


Client St Ann's Gate	Date 26/01/2023
Scale A1 @ 1:50	

Drawn By SB - HA	Checked By SB - CW	SB Code SB8194	Revision B
---------------------	-----------------------	-------------------	---------------

Grid Orientation NORTH GPS	Site Level Datum OS GPS
-------------------------------	----------------------------

All dimensions are to be checked on site where applicable. This drawing must not be scaled, and only written dimensions should be respected.

Tree species and sizes on this drawing are not guaranteed, and if critical should be verified by an arboriculturist. Tree spreads are average about the bole, and heights are approximate at the time of the survey.

 

Notes:

Rev	Comments	By	Chkd	Date
A	Curfew Cottage - First Floor Added	HA	CW	31/01/2023
B	Railings added to North, East and West Elevations	HA	CW	24/02/2023
C	Northwest wall elevation added	HA	CW	01/03/2023
-	-	-	-	-
-	-	-	-	-



140.49
RIDGE

127.11
SECOND FLOOR

123.84
FIRST FLOOR

120.63
GALLERY FLOOR

118.11
GROUND FLOOR

 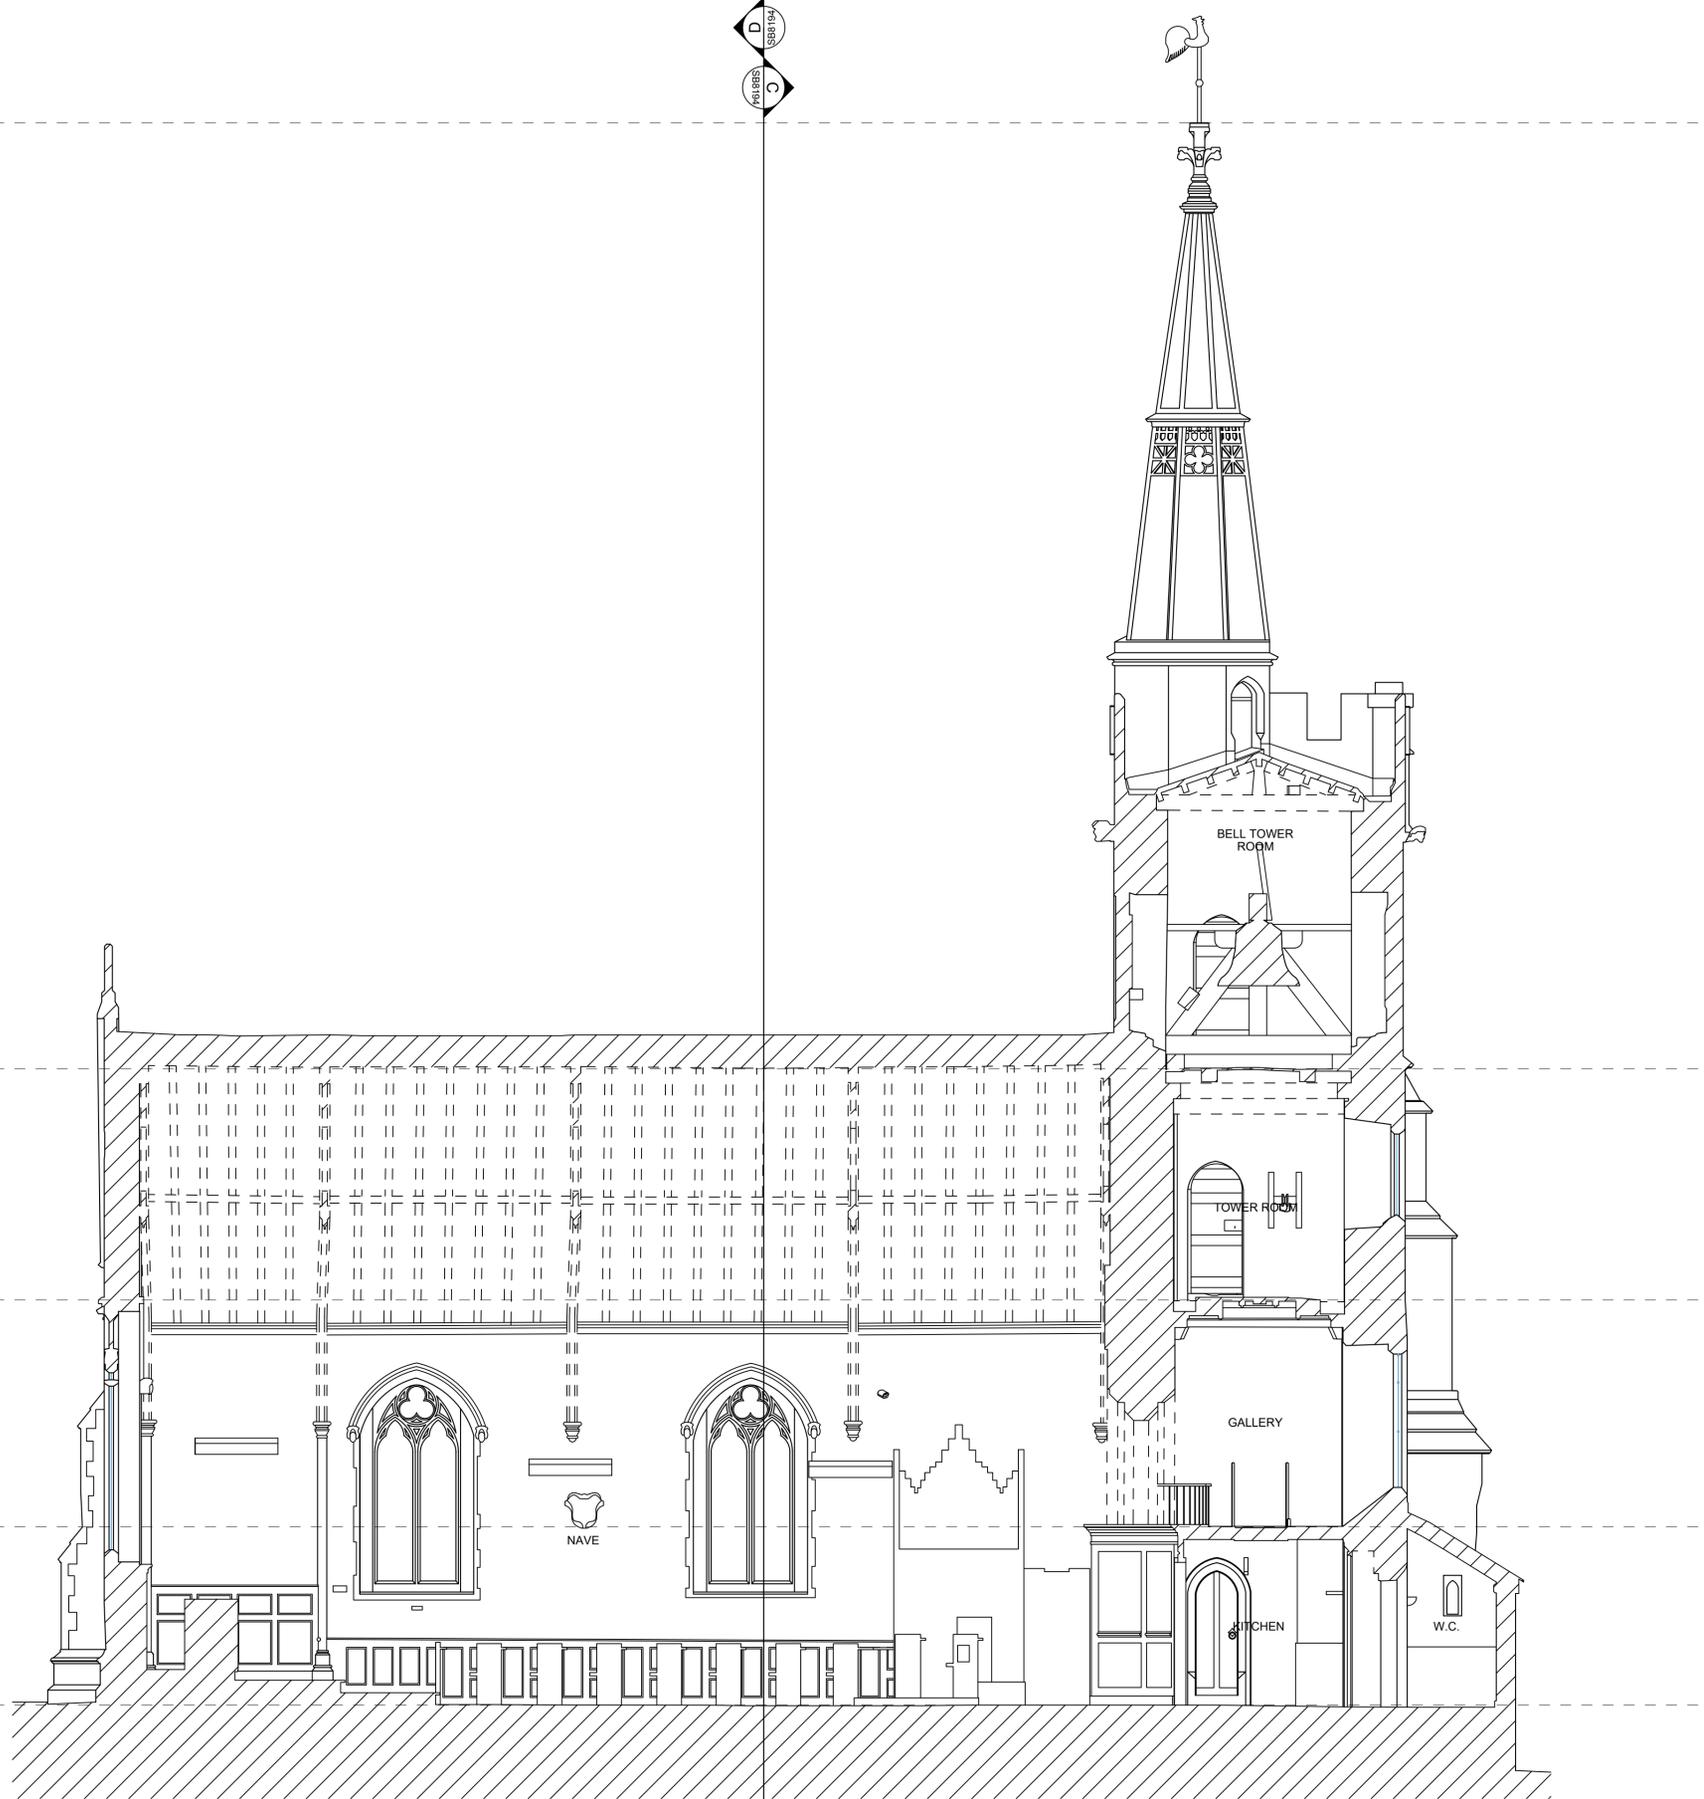

SECTIONAL ELEVATION A-A

SURVEYBASE
PRECISION DIGITAL SURVEYORS
www.surveybase.co.uk
Bath: 01225 314370 - London: 02039 066892

Project Name
St Lawrence Chapel, Warminster, BA12 9AG

CAD Drawing Name
SB8194 - MBS - REV C

Drawing Title
SECTIONAL ELEVATION A-A

Client St Ann's Gate	Date 26/01/2023
Scale A1 @ 1:50	


Drawn By SB - HA	Checked By SB - CW	SB Code SB8194	Revision B
---------------------	-----------------------	-------------------	---------------

Grid Orientation NORTH GPS	Site Level Datum OS GPS
-------------------------------	----------------------------

All dimensions are to be checked on site where applicable. This drawing must not be scaled, and only written dimensions should be respected.

Tree species and sizes on this drawing are not guaranteed, and if critical should be verified by an arboriculturist. Tree spreads are average about the bole, and heights are approximate at the time of the survey.

Notes:

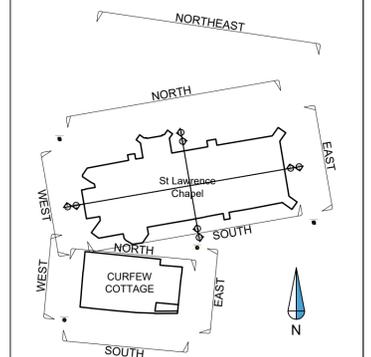

Rev	Comments	By	Chkd	Date
A	Curfew Cottage - First Floor Added	HA	CW	31/01/2023
B	Railings added to North, East and West Elevations	HA	CW	24/02/2023
C	Northwest wall elevation added	HA	CW	01/03/2023
-	-	-	-	-
-	-	-	-	-

SURVEYBASE
PRECISION DIGITAL SURVEYORS
www.surveybase.co.uk
Bath: 01225 314370 - London: 02039 066892

Project Name
St Lawrence Chapel, Warminster, BA12 9AG

CAD Drawing Name
SB8194 - MBS - REV C

Drawing Title
SECTIONAL ELEVATION B-B

Client St Ann's Gate	Date 26/01/2023
Scale A1 @ 1:50	

Drawn By SB - HA	Checked By SB - CW	SB Code SB8194	Revision B
---------------------	-----------------------	-------------------	---------------

Grid Orientation NORTH GPS	Site Level Datum OS GPS
-------------------------------	----------------------------

All dimensions are to be checked on site where applicable. This drawing must not be scaled, and only written dimensions should be respected.

Tree species and sizes on this drawing are not guaranteed, and if critical should be verified by an arboriculturist. Tree spreads are average about the bole, and heights are approximate at the time of the survey.


140.49
RIDGE

127.11
SECOND FLOOR

123.84
FIRST FLOOR

120.63
GALLERY FLOOR

118.11
GROUND FLOOR


 


SECTIONAL ELEVATION B-B



Notes:

Rev	Comments	By	Chkd	Date
A	Curfew Cottage - First Floor Added	HA	CW	31/01/2023
B	Railings added to North, East and West Elevations	HA	CW	24/02/2023
C	Northwest wall elevation added	HA	CW	01/03/2023
-	-	-	-	-
-	-	-	-	-

 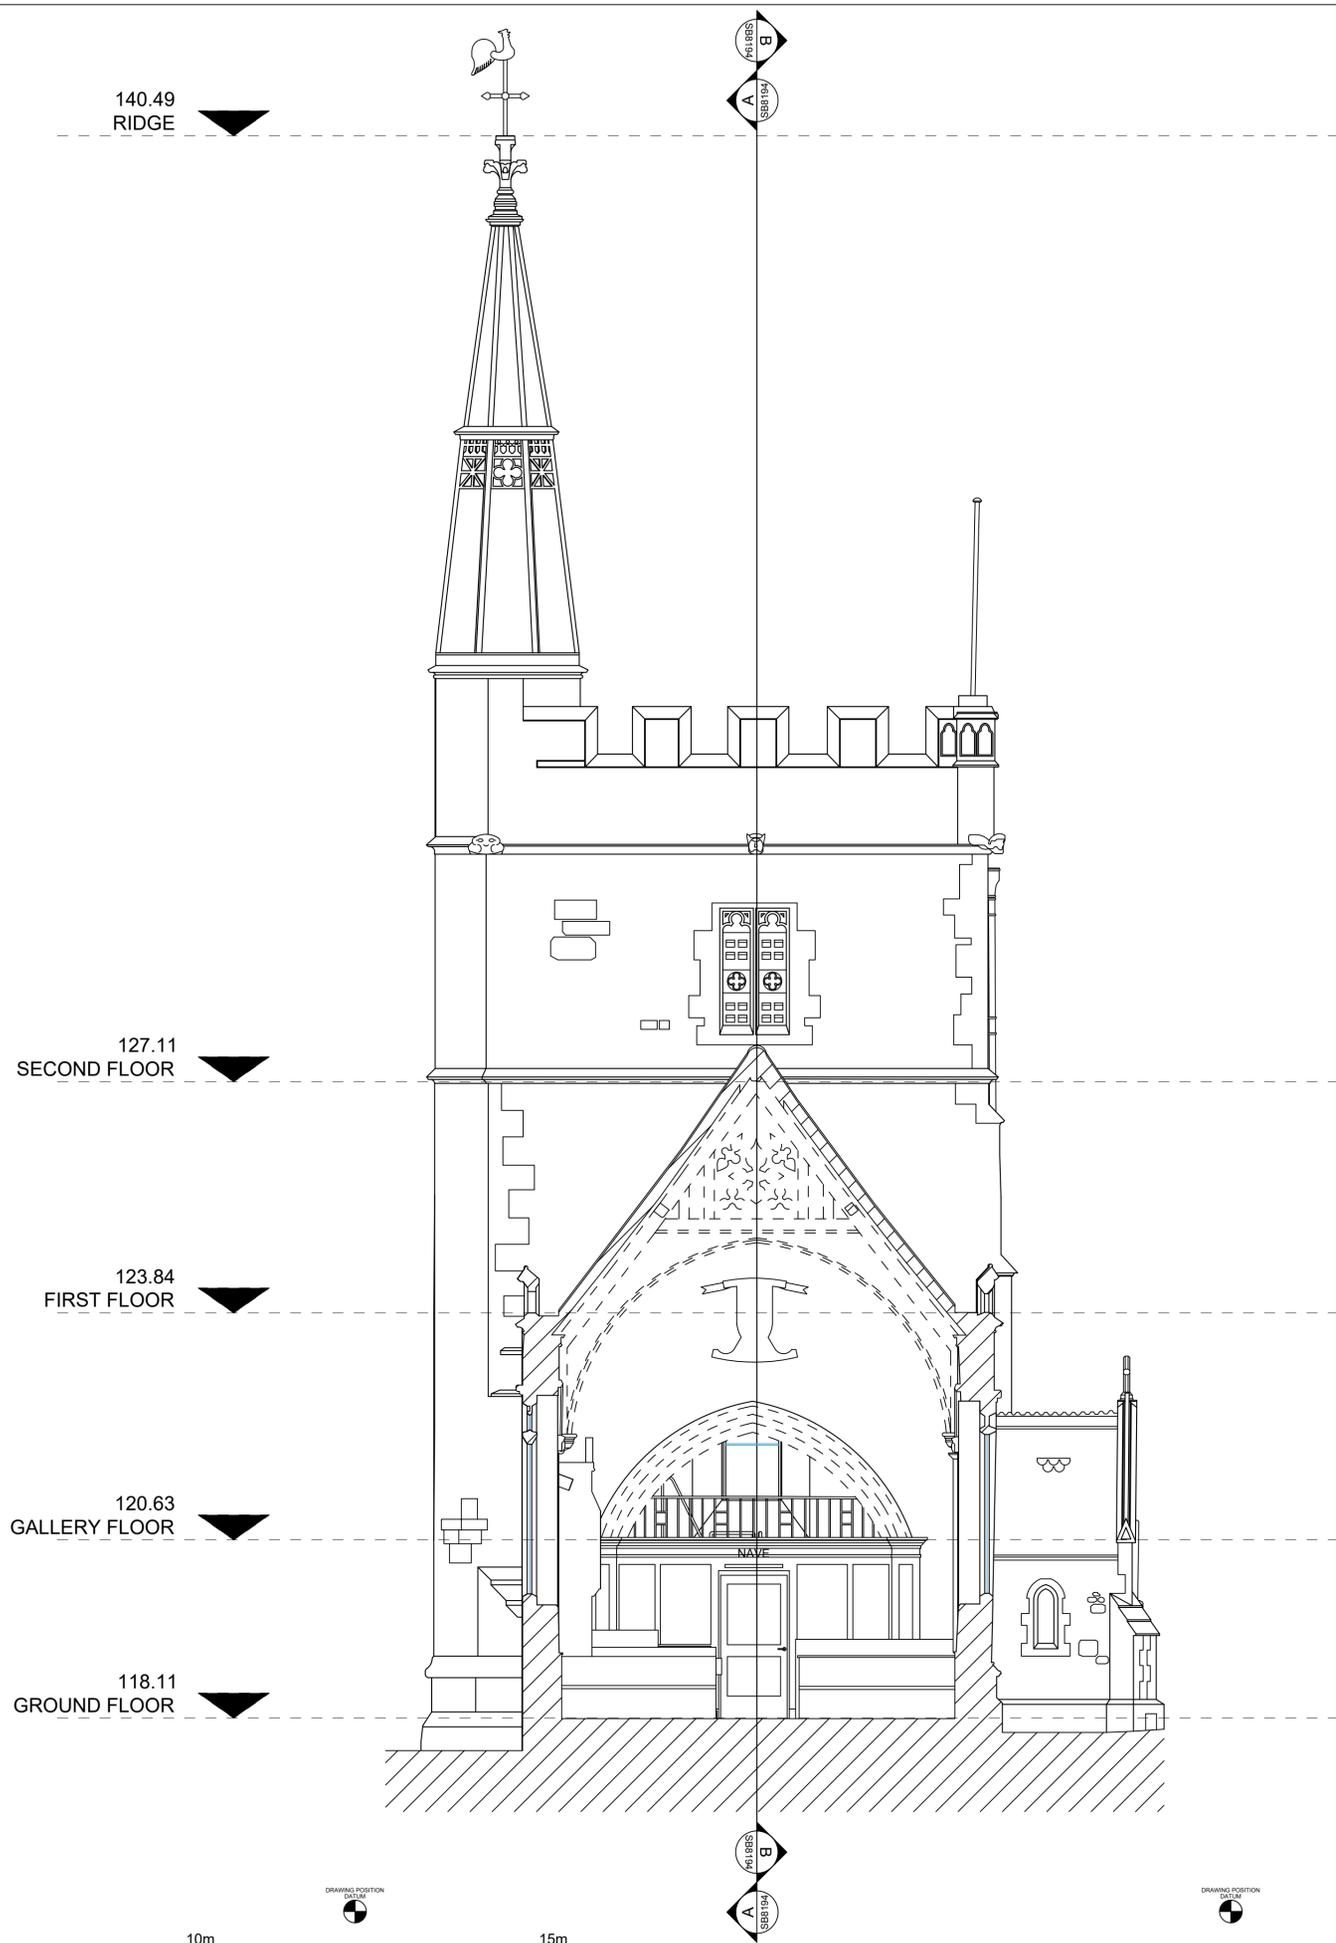

SECTIONAL ELEVATION C-C

SURVEYBASE
PRECISION DIGITAL SURVEYORS
www.surveybase.co.uk
Bath: 01225 314370 - London: 02039 066892

Project Name
St Lawrence Chapel, Warminster, BA12 9AG

CAD Drawing Name
SB8194 - MBS - REV C

Drawing Title
SECTIONAL ELEVATION C-C

Client St Ann's Gate	Date 26/01/2023
Scale A1 @ 1:50	


Drawn By SB - HA	Checked By SB - CW	SB Code SB8194	Revision B
---------------------	-----------------------	-------------------	---------------

Grid Orientation NORTH GPS	Site Level Datum OS GPS
-------------------------------	----------------------------

All dimensions are to be checked on site where applicable. This drawing must not be scaled, and only written dimensions should be respected.

Tree species and sizes on this drawing are not guaranteed, and if critical should be verified by an arboriculturist. Tree spreads are average about the bole, and heights are approximate at the time of the survey.

Notes:

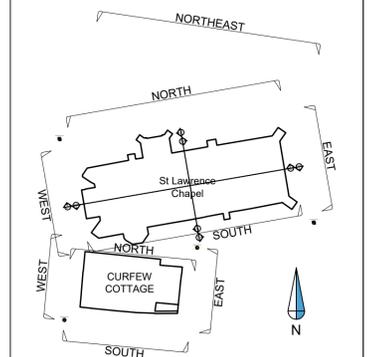

Rev	Comments	By	Chkd	Date
A	Curfew Cottage - First Floor Added	HA	CW	31/01/2023
B	Railings added to North, East and West Elevations	HA	CW	24/02/2023
C	Northwest wall elevation added	HA	CW	01/03/2023
-	-	-	-	-
-	-	-	-	-



SURVEYBASE
PRECISION DIGITAL SURVEYORS

www.surveybase.co.uk

Bath: 01225 314370 - London: 02039 066892

Project Name
St Lawrence Chapel, Warminster, BA12 9AG

CAD Drawing Name
SB8194 - MBS - REV C

Drawing Title
SECTIONAL ELEVATION D-D

Client St Ann's Gate	Date 26/01/2023
Scale A1 @ 1:50	

Drawn By SB - HA	Checked By SB - CW	SB Code SB8194	Revision B
---------------------	-----------------------	-------------------	---------------

Grid Orientation NORTH GPS	Site Level Datum OS GPS
-------------------------------	----------------------------

All dimensions are to be checked on site where applicable. This drawing must not be scaled, and only written dimensions should be respected.

Tree species and sizes on this drawing are not guaranteed, and if critical should be verified by an arboriculturist. Tree spreads are average about the bole, and heights are approximate at the time of the survey.



140.49
RIDGE

127.11
SECOND FLOOR



123.84
FIRST FLOOR

120.63
GALLERY FLOOR


118.11
GROUND FLOOR

 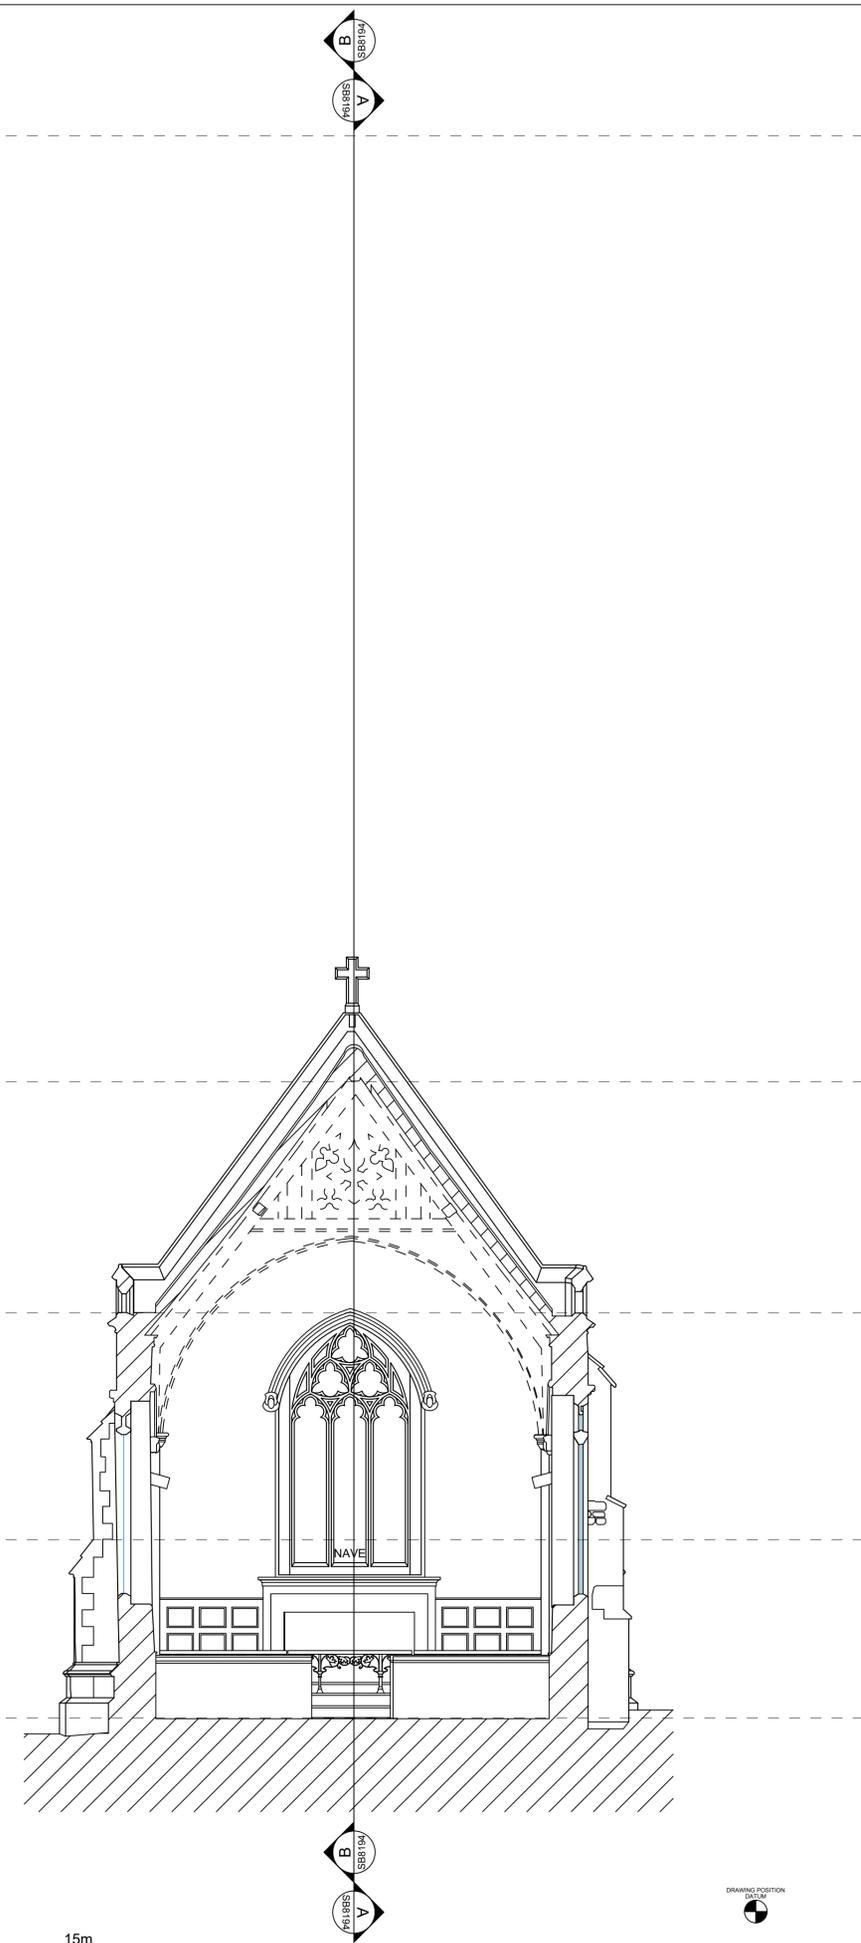


SECTIONAL ELEVATION D-D

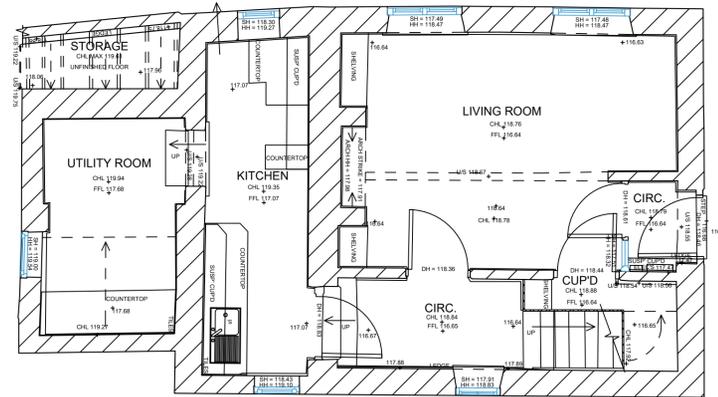 

CURFEW COTTAGE GROUND FLOOR PLAN

 

Notes:

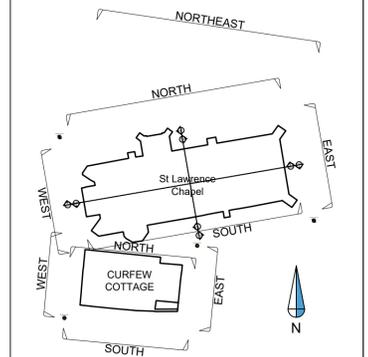

Rev	Comments	By	Chkd	Date
A	Curfew Cottage - First Floor Added	HA	CW	31/01/2023
B	Railings added to North, East and West Elevations	HA	CW	24/02/2023
C	Northwest wall elevation added	HA	CW	01/03/2023
-	-	-	-	-
-	-	-	-	-

SURVEYBASE
PRECISION DIGITAL SURVEYORS
www.surveybase.co.uk
Bath: 01225 314370 - London: 02039 066892

Project Name
St Lawrence Chapel, Warminster, BA12 9AG

CAD Drawing Name
SB8194 - MBS - REV C

Drawing Title
CURFEW COTTAGE GROUND FLOOR PLAN


Client St Ann's Gate	Date 26/01/2023
Scale A1 @ 1:50	

Drawn By SB - HA	Checked By SB - CW	SB Code SB8194	Revision B
---------------------	-----------------------	-------------------	---------------

Grid Orientation NORTH GPS	Site Level Datum OS GPS
-------------------------------	----------------------------

All dimensions are to be checked on site where applicable. This drawing must not be scaled, and only written dimensions should be respected.


Tree species and sizes on this drawing are not guaranteed, and if critical should be verified by an arboriculturist. Tree spreads are average about the bole, and heights are approximate at the time of the survey.

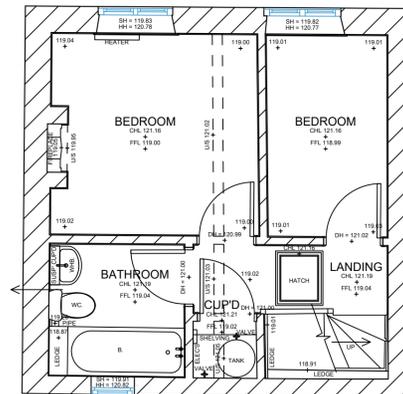

**CURFEW COTTAGE
FIRST FLOOR PLAN**



Notes:

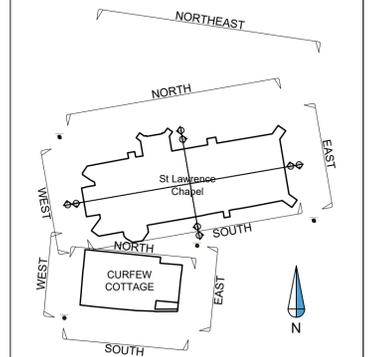

Rev	Comments	By	Chkd	Date
A	Curfew Cottage - First Floor Added	HA	CW	31/01/2023
B	Railings added to North, East and West Elevations	HA	CW	24/02/2023
C	Northwest wall elevation added	HA	CW	01/03/2023
-	-	-	-	-
-	-	-	-	-



SURVEYBASE
PRECISION DIGITAL SURVEYORS

www.surveybase.co.uk

Bath: 01225 314370 - London: 02039 066892

Project Name
St Lawrence Chapel, Warminster, BA12 9AG

CAD Drawing Name
SB8194 - MBS - REV C

Drawing Title
CURFEW COTTAGE FIRST FLOOR PLAN


Client St Ann's Gate	Date 26/01/2023
Scale A1 @ 1:50	

Drawn By SB - HA	Checked By SB - CW	SB Code SB8194	Revision B
---------------------	-----------------------	-------------------	---------------


Grid Orientation NORTH GPS	Site Level Datum OS GPS
-------------------------------	----------------------------

All dimensions are to be checked on site where applicable. This drawing must not be scaled, and only written dimensions should be respected.


Tree species and sizes on this drawing are not guaranteed, and if critical should be verified by an arboriculturist. Tree spreads are average about the bole, and heights are approximate at the time of the survey.

 

Notes:

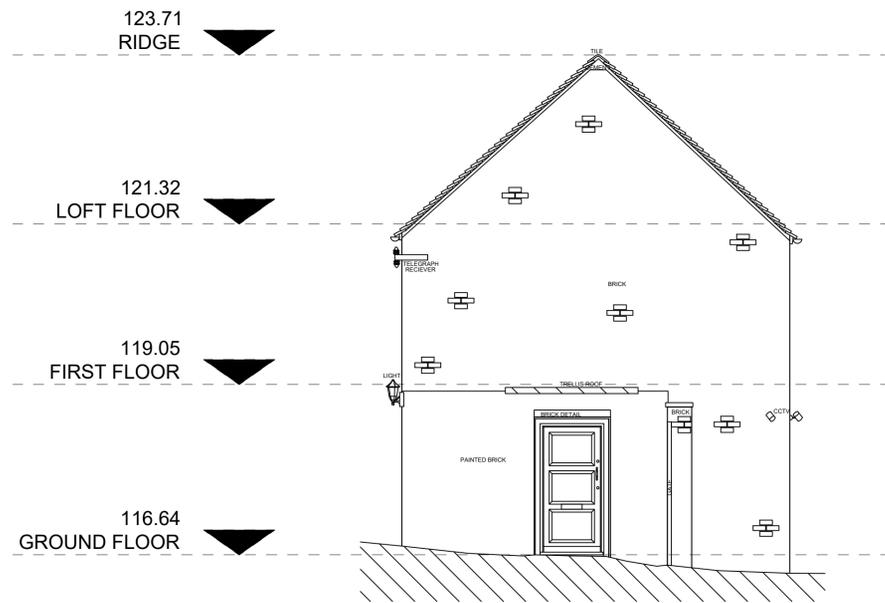

CURFEW COTTAGE
WEST ELEVATION

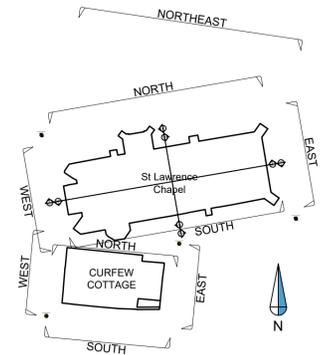

Rev	Comments	By	Chkd	Date
A	Curfew Cottage - First Floor Added	HA	CW	31/01/2023
B	Railings added to North, East and West Elevations	HA	CW	24/02/2023
C	Northwest wall elevation added	HA	CW	01/03/2023
-	-	-	-	-
-	-	-	-	-



SURVEYBASE
PRECISION DIGITAL SURVEYORS

www.surveybase.co.uk

Bath: 01225 314370 - London: 02039 066892

Project Name
St Lawrence Chapel, Warminster, BA12 9AG

CAD Drawing Name
SB8194 - MBS - REV C

Drawing Title
CURFEW COTTAGE WEST ELEVATION


Client St Ann's Gate	Date 26/01/2023
Scale A1 @ 1:50	

Drawn By SB - HA	Checked By SB - CW	SB Code SB8194	Revision B
---------------------	-----------------------	-------------------	---------------


Grid Orientation NORTH GPS	Site Level Datum OS GPS
-------------------------------	----------------------------

All dimensions are to be checked on site where applicable. This drawing must not be scaled, and only written dimensions should be respected.


Tree species and sizes on this drawing are not guaranteed, and if critical should be verified by an arboriculturist. Tree spreads are average about the bole, and heights are approximate at the time of the survey.

 


Notes:

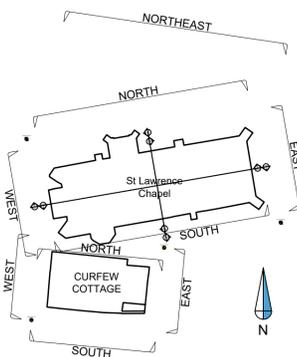

Rev	Comments	By	Chkd	Date
A	Curfew Cottage - First Floor Added	HA	CW	31/01/2023
B	Railings added to North, East and West Elevations	HA	CW	24/02/2023
C	Northwest wall elevation added	HA	CW	01/03/2023
-	-	-	-	-
-	-	-	-	-

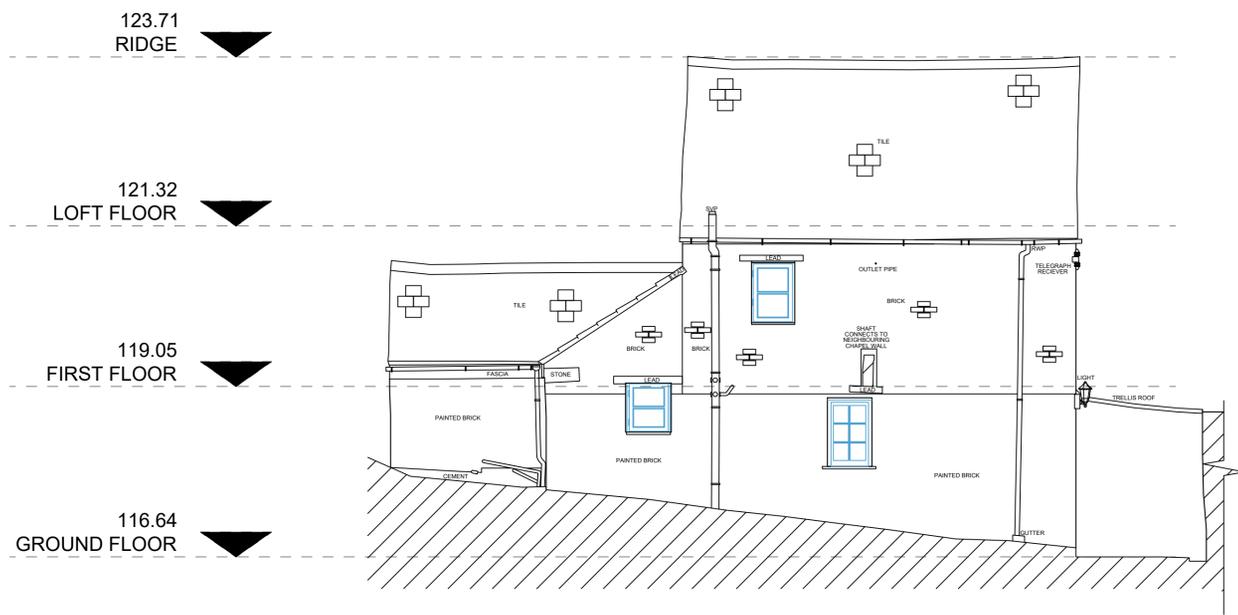

CURFEW COTTAGE NORTH ELEVATION

 


SURVEYBASE
PRECISION DIGITAL SURVEYORS
www.surveybase.co.uk
Bath: 01225 314370 - London: 02039 066892

Project Name
St Lawrence Chapel, Warminster, BA12 9AG

CAD Drawing Name
SB8194 - MBS - REV C

Drawing Title
CURFEW COTTAGE NORTH ELEVATION

Client St Ann's Gate	Date 26/01/2023
Scale A1 @ 1:50	


Drawn By SB - HA	Checked By SB - CW	SB Code SB8194	Revision B
---------------------	-----------------------	-------------------	---------------

Grid Orientation NORTH GPS	Site Level Datum OS GPS
-------------------------------	----------------------------


All dimensions are to be checked on site where applicable. This drawing must not be scaled, and only written dimensions should be respected. 

Tree species and sizes on this drawing are not guaranteed, and if critical should be verified by an arboriculturist. Tree spreads are average about the bole, and heights are approximate at the time of the survey.

Notes:

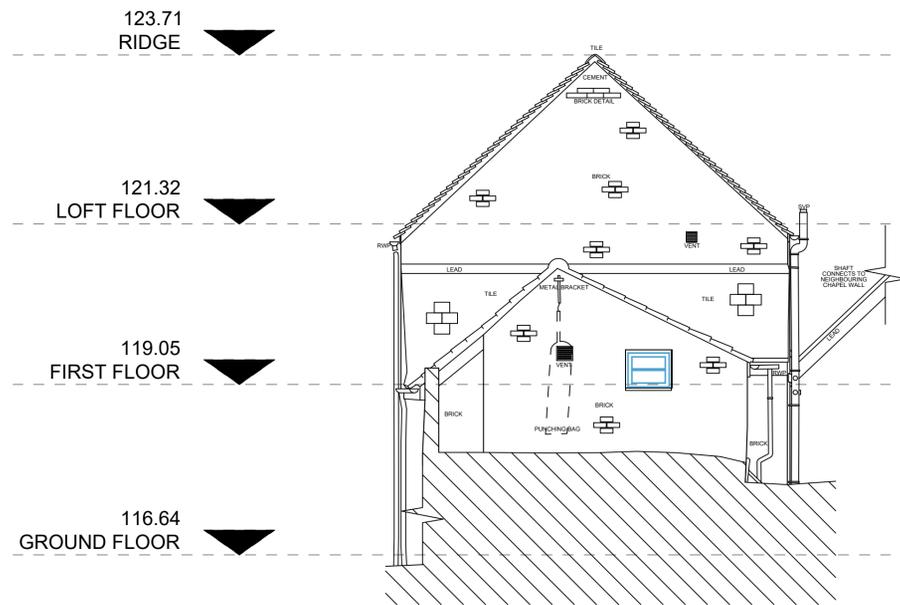

CURFEW COTTAGE EAST ELEVATION

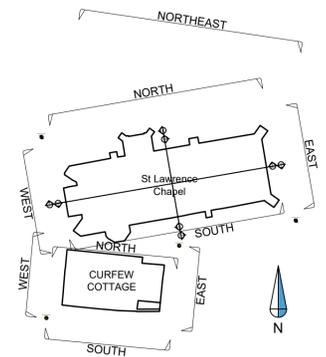

Rev	Comments	By	Chkd	Date
A	Curfew Cottage - First Floor Added	HA	CW	31/01/2023
B	Railings added to North, East and West Elevations	HA	CW	24/02/2023
C	Northwest wall elevation added	HA	CW	01/03/2023
-	-	-	-	-
-	-	-	-	-



SURVEYBASE
PRECISION DIGITAL SURVEYORS

www.surveybase.co.uk

Bath: 01225 314370 - London: 02039 066892

Project Name
St Lawrence Chapel, Warminster, BA12 9AG

CAD Drawing Name
SB8194 - MBS - REV C

Drawing Title
CURFEW COTTAGE EAST ELEVATION


Client St Ann's Gate	Date 26/01/2023
Scale A1 @ 1:50	

Drawn By SB - HA	Checked By SB - CW	SB Code SB8194	Revision B
---------------------	-----------------------	-------------------	---------------



Grid Orientation NORTH GPS	Site Level Datum OS GPS
-------------------------------	----------------------------

All dimensions are to be checked on site where applicable. This drawing must not be scaled, and only written dimensions should be respected.

Tree species and sizes on this drawing are not guaranteed, and if critical should be verified by an arboriculturist. Tree spreads are average about the bole, and heights are approximate at the time of the survey.

 

Notes:

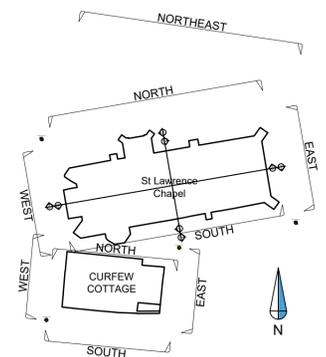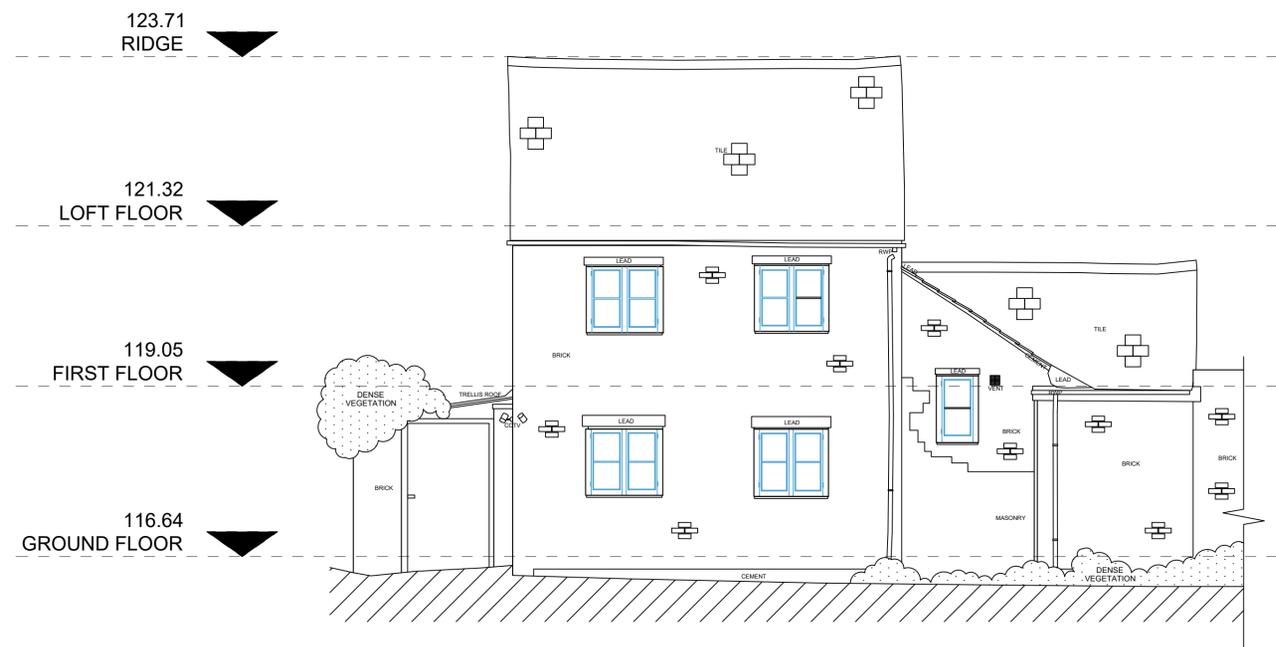

Rev	Comments	By	Chkd	Date
A	Curfew Cottage - First Floor Added	HA	CW	31/01/2023
B	Railings added to North, East and West Elevations	HA	CW	24/02/2023
C	Northwest wall elevation added	HA	CW	01/03/2023
-	-	-	-	-
-	-	-	-	-



SURVEYBASE
PRECISION DIGITAL SURVEYORS

www.surveybase.co.uk
Bath: 01225 314370 - London: 02039 066892

Project Name
St Lawrence Chapel, Warminster, BA12 9AG

CAD Drawing Name
SB8194 - MBS - REV C

Drawing Title
CURFEW COTTAGE SOUTH ELEVATION

Client St Ann's Gate	Date 26/01/2023
Scale A1 @ 1:50	

Drawn By SB - HA	Checked By SB - CW	SB Code SB8194	Revision B
---------------------	-----------------------	-------------------	---------------

Grid Orientation NORTH GPS	Site Level Datum OS GPS
-------------------------------	----------------------------

All dimensions are to be checked on site where applicable. This drawing must not be scaled, and only written dimensions should be respected.

Tree species and sizes on this drawing are not guaranteed, and if critical should be verified by an arboriculturist. Tree spreads are average about the bole, and heights are approximate at the time of the survey.

CURFEW COTTAGE SOUTH ELEVATION

